


F H WA REGION NO	STATE	FED. AID PROJ. NO	SHEET NO.	TOTAL SHEETS
3	MD.			

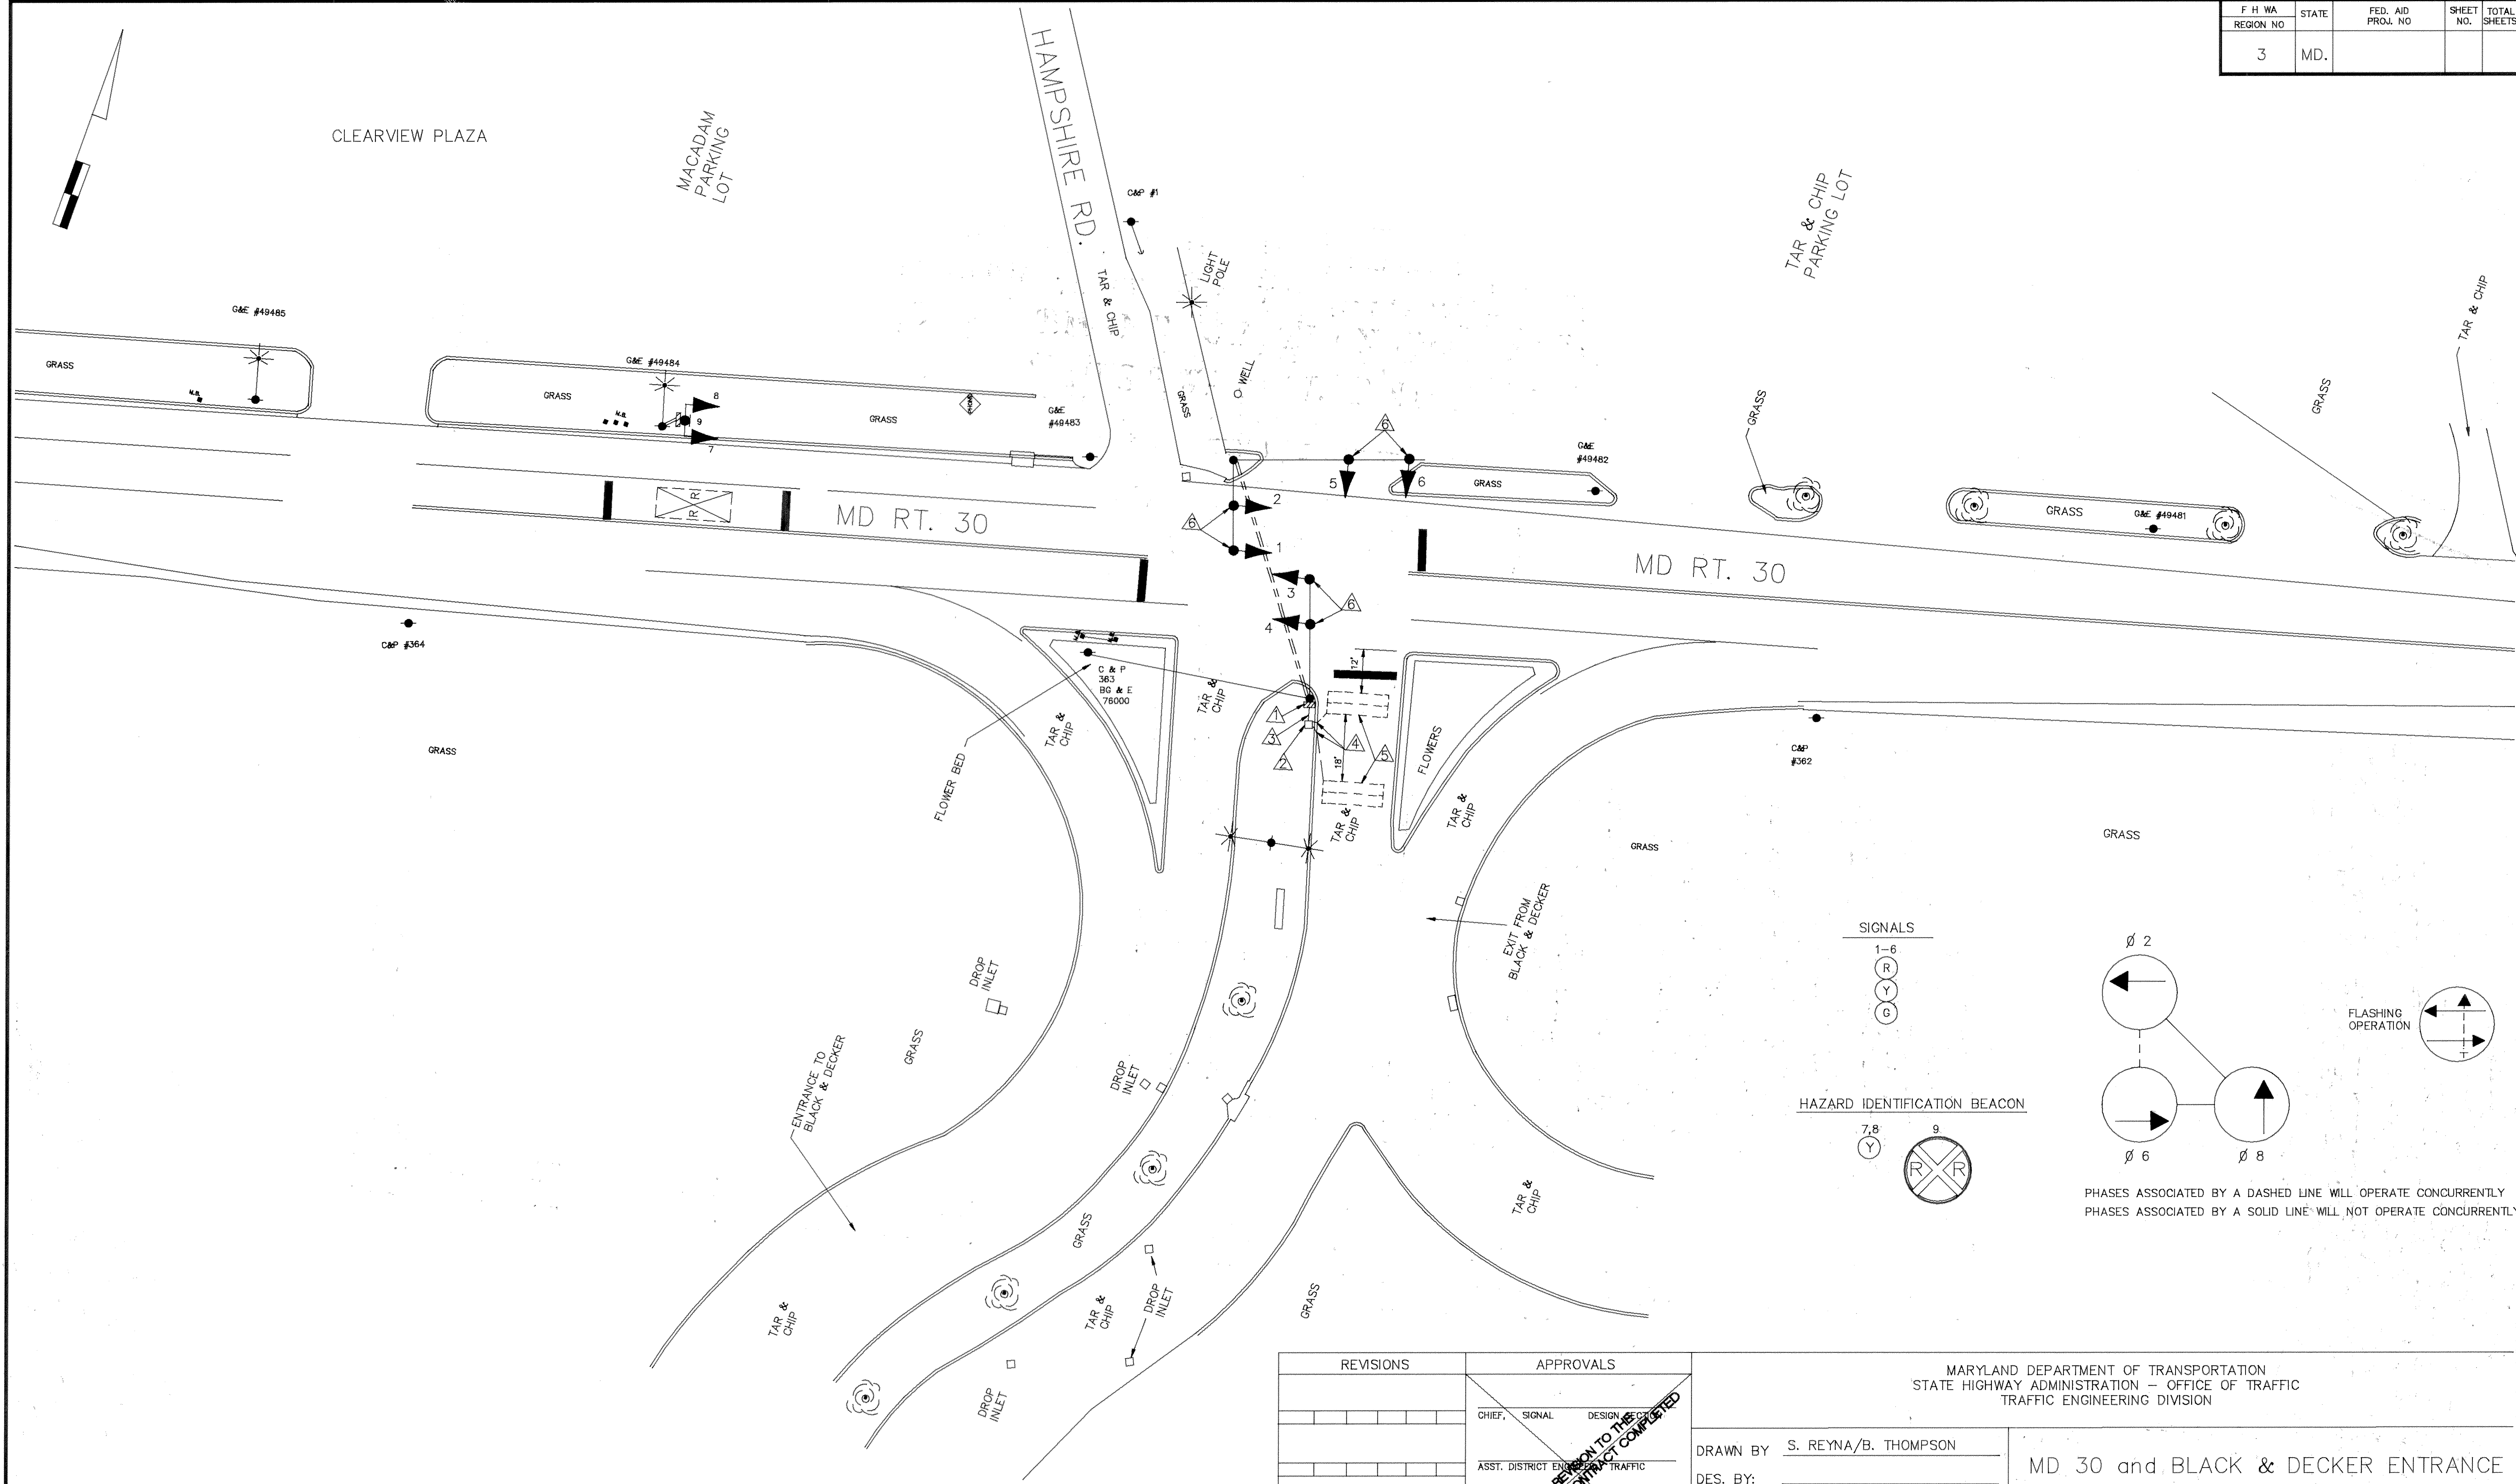

REVISIONS		APPROVALS		MARYLAND DEPARTMENT OF TRANSPORTATION STATE HIGHWAY ADMINISTRATION — OFFICE OF TRAFFIC TRAFFIC ENGINEERING DIVISION			
		CHIEF, SIGNAL DESIGN SECTION		DRAWN BY S. REYNA/B. THOMPSON			
		ASST. DISTRICT ENGINEER FOR TRAFFIC		DES. BY:			
		CHIEF, TRAFFIC ENGINEERING DIVISION		CHK. BY:			
9/91 MODIFY EXISTING TRAFFIC SIGNAL		DEPUTY CHIEF ENGINEER, OFFICE OF TRAFFIC		06003001.15			
				DATE: 8-21-91		F.A.P. NO.	
				SCALE: 1"=20'		S.H.A. NO.	
						TS/FILE NO. 3182	
						SHEET NO. OF	

06003001.15